


J06G150D LANCER - HALL

LOWER LEVEL GRID BEAM LAYOUT

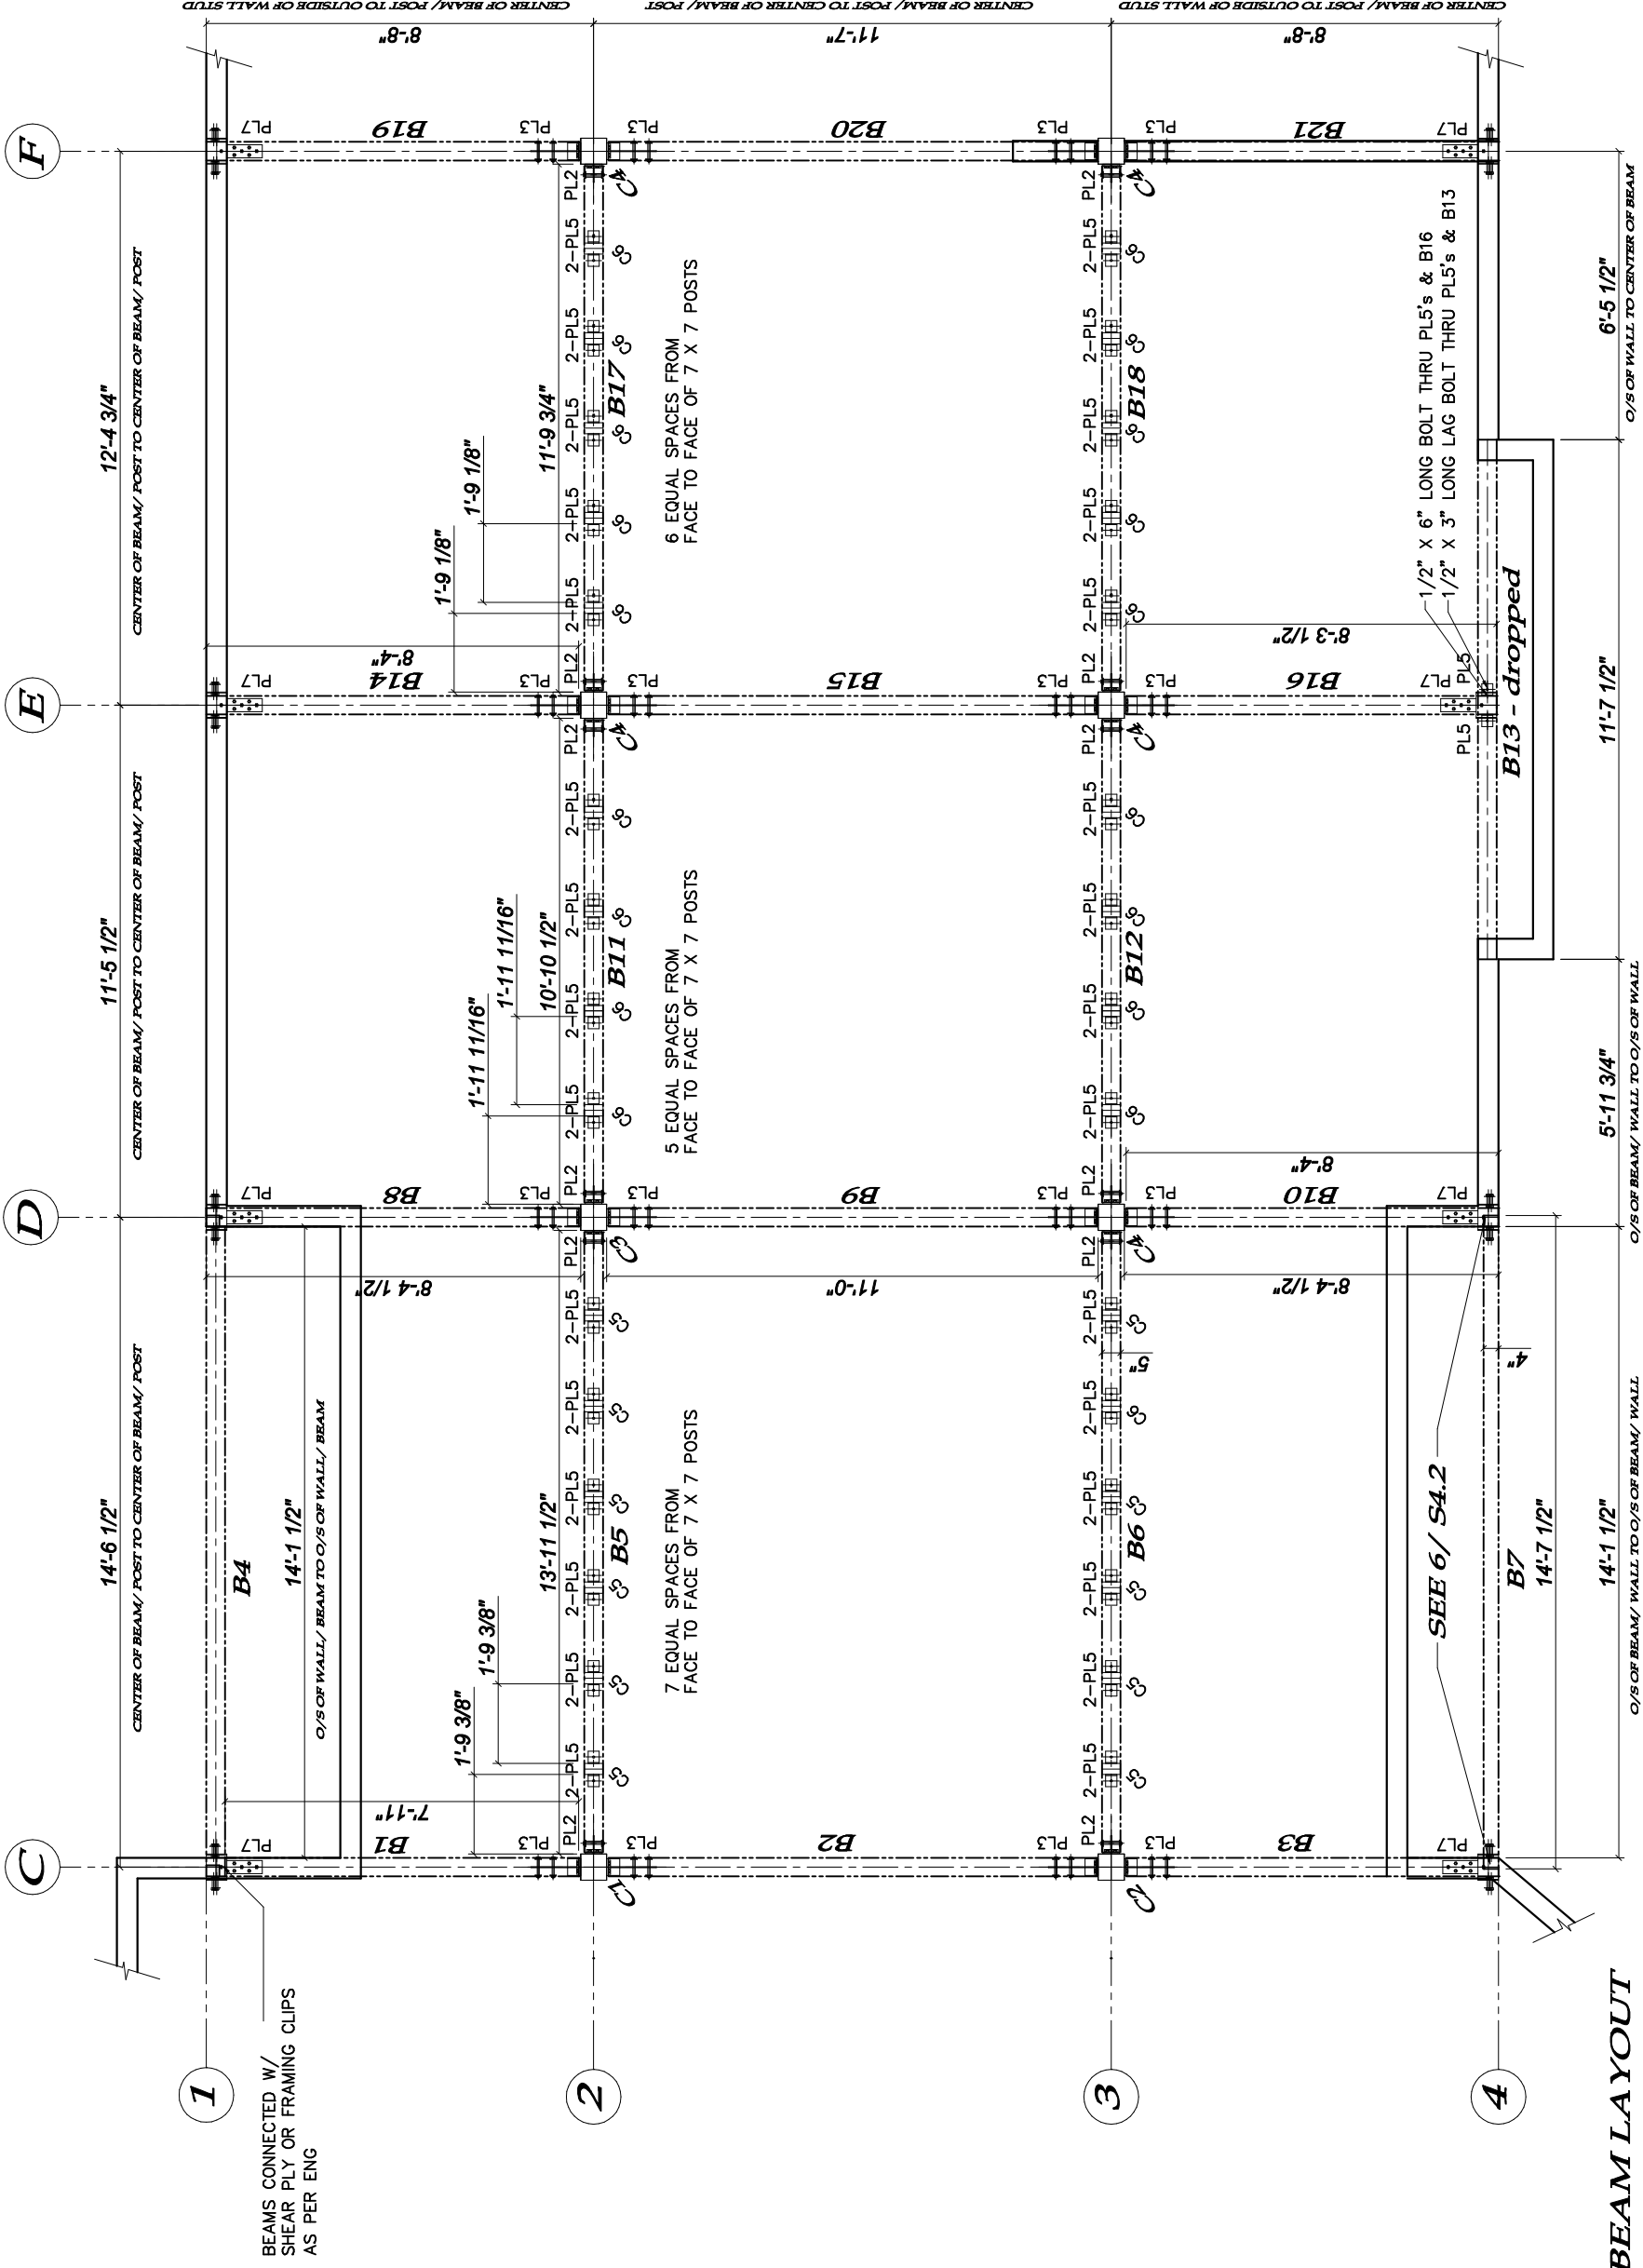

GRID BEAM LAYOUT
1/4" = 1'

No.	REVISIONS	DATE

PACIFIC TRUSS

P.O. Box 70,
 Trans Canada Hwy.,
 Cobble Hill, B.C.
 V0R 1L0

Tel: (250) 743-5584
 383-4737 (Victoria)
 669-5186 (Vancouver)
 245-5021 (Nanaimo)
 Toll Free: 1-800-667-3511

PROJECT/RESIDENCE:
LANCER CONSTRUCTION
 HALL/ ORANGE RESIDENCE
 SALTSRING ISLAND

DWG. TITLE: LOWER LEVEL GRID LAYOUT

DESIGNER: CC

DRAWN BY: CC

DATE: OCT 12, 2006

SCALE: AS NOTED

LOADING (PSF): Floor LL, Roof LL, Roof D.L.

PERMIT #

SALES REP: PHIL C.

TRUSTAK# **J06G150D**

JOB No. DRAWING No. **S8**

REV.